


1667 N WESTERN AVE

Chicago

Illinois

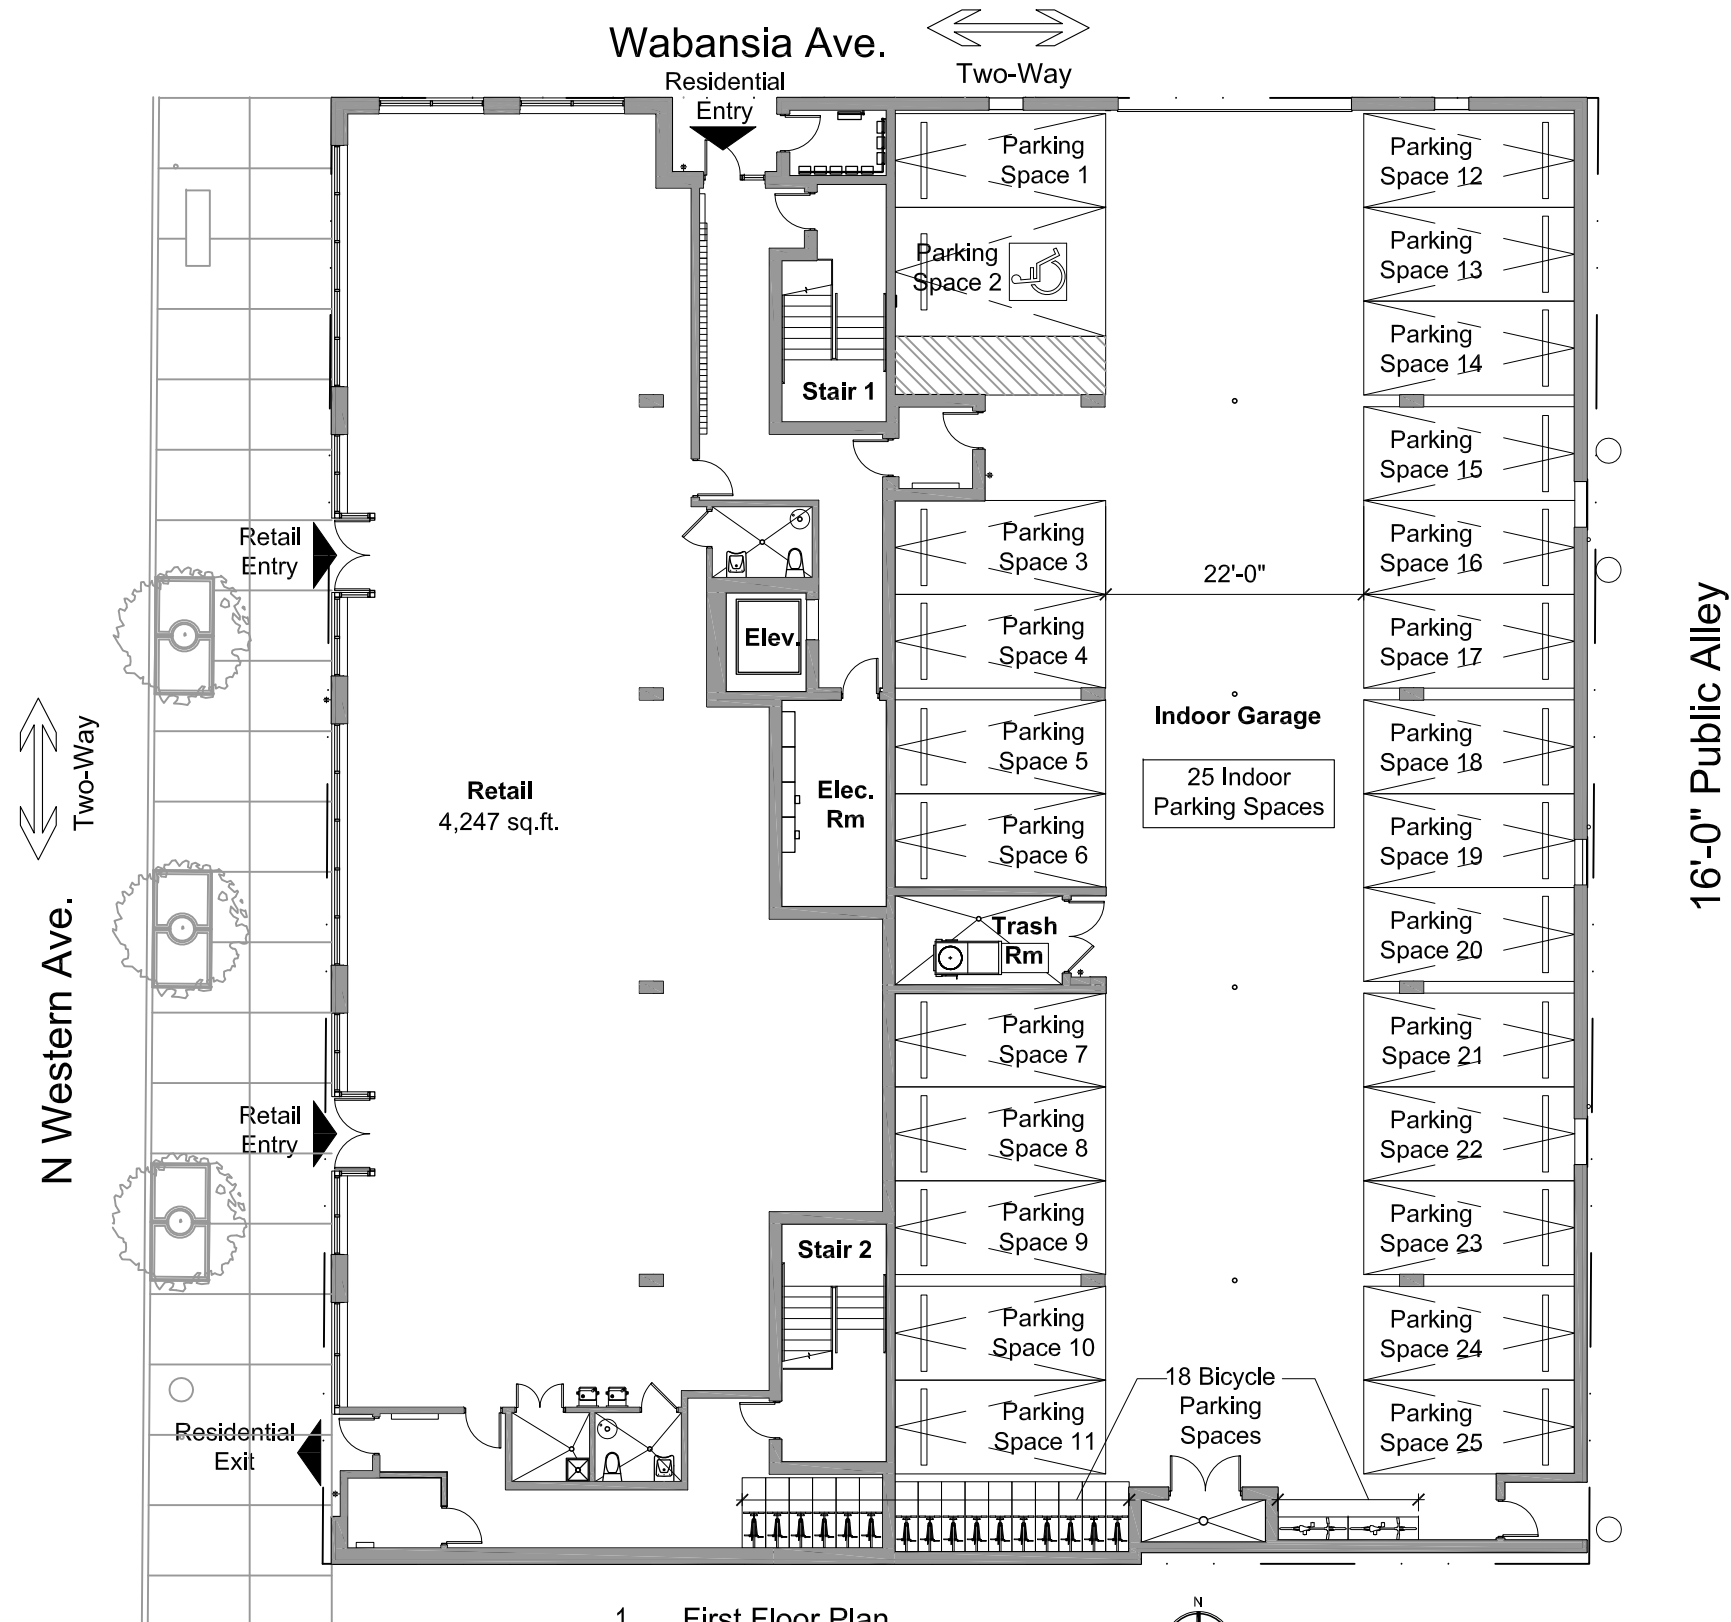

1 First Floor Plan
P2 Scale: 1/16" = 1'-0"



X I O S ARCHITECTS AND CONSULTANTS L.T.D.

188 N. WELLS
SUITE 300
CHICAGO, ILLINOIS 60606

PH. 312.750.1333
FAX. 312.750.1335

P2

05-22-2017