


30 28 26 24 22 20 18

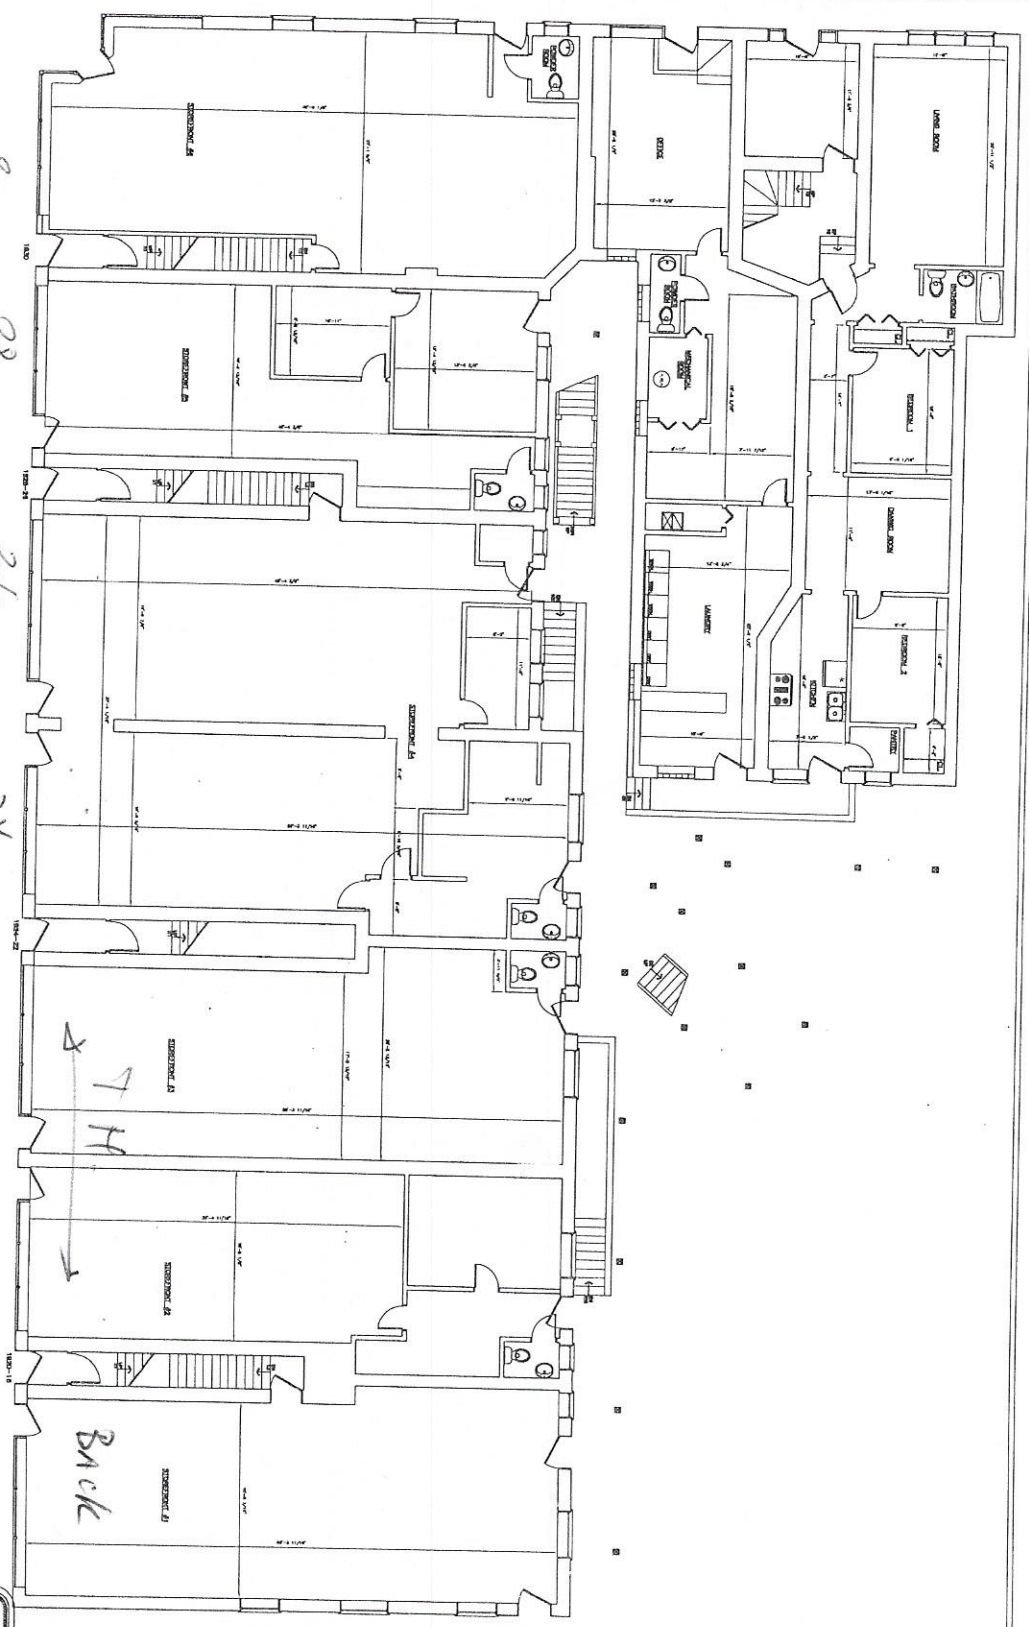

EXISTING
1ST FLOOR PLAN
N

EXISTING
1ST FLOOR PLAN
1918-30 W. MANTROSE
CHICAGO, IL

ARCHITECTURE PLANNING ARCHITECTURAL ENGINEERING
Red Architects Ltd
 2123 N. DAVEN AV.
 CHICAGO, IL 60614
 773.772.2725 OFFICE
 773.772.2854 FAX

PROJECT	SCALE	SHEET
DATE		A2
2 OF 3		